


BUILD PLAN SIGN OFF			
SALES		CAD	
OPERATIONS		CLIENT	

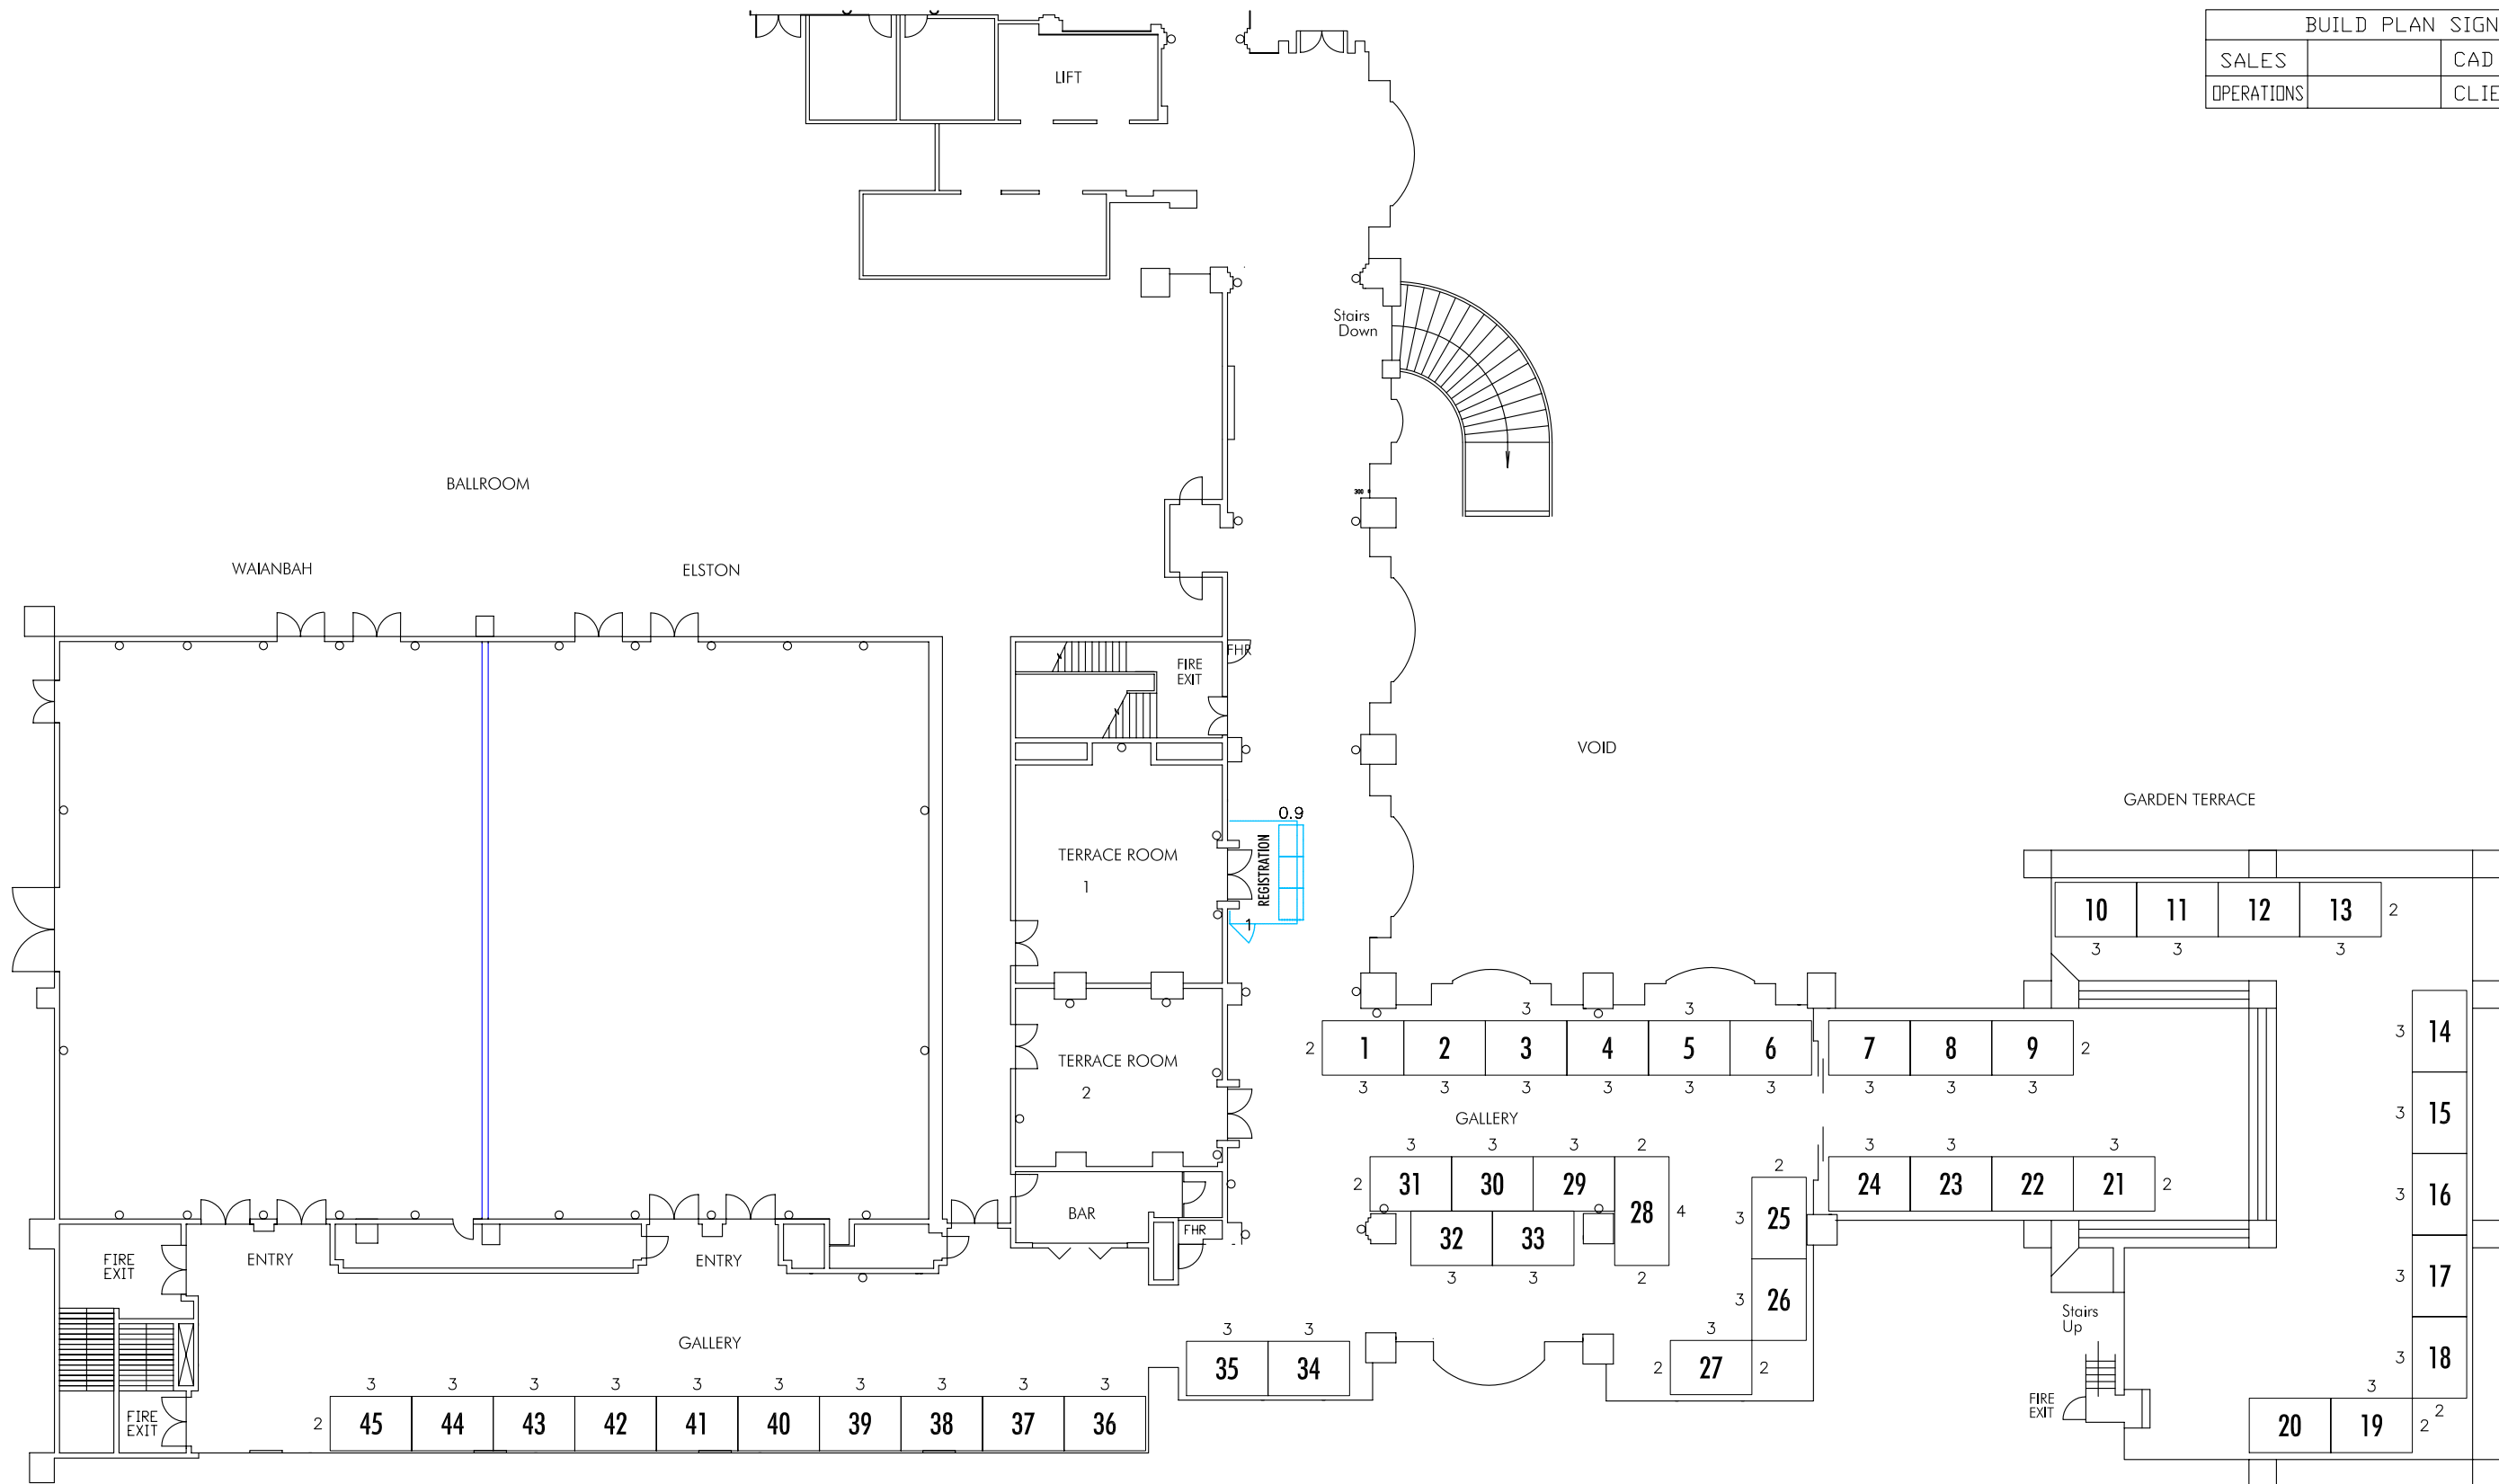

PANEL	TBC	LIGHTS	2x150W/9sqm
FASCIA	TBC	POWER	1x4AMP/9sqm
CARPET	TBC		

- Shell Panel 2.4m H
- Shell Panel 3.4m H
- Post

EXPONET
EXHIBITION & EVENT SERVICES
www.exponet.com.au



TITLE **AUSTRALIAN PHYSIOTHERAPY ASSOCIATION CONFERENCE 2010**

VENUE **MARRIOTT RESORT, SURFERS PARADISE**
DATE **27 - 31 OCTOBER 2010**

SCALE: 1 : 250@A3 CAD: Michelle Gunders
DWG: X:\2010\QLD\MarriottSurfersParadise\AustPhysioAssocConf-2010.dwg
DATE: 17 MAR 2010 REV: 3 BY: MG